



OFFICE OF THE
CITY ENGINEER
215 CHURCH AVENUE, S.W.
ROOM 350
PHONE: (540) 853-2731
FAX: (540) 853-1364
WWW.ROANOKEVA.GOV



REV.	DATE:	DESCRIPTION


DATE:
4/20/22

SCALE:
AS SHOWN
24"x36" SHEET

ROANOKE RIVER GREENWAY - UNDERHILL
SCHEMATIC - V3

CITY OF ROANOKE, VIRGINIA

SHEET
1 OF 5
PLAN NO.

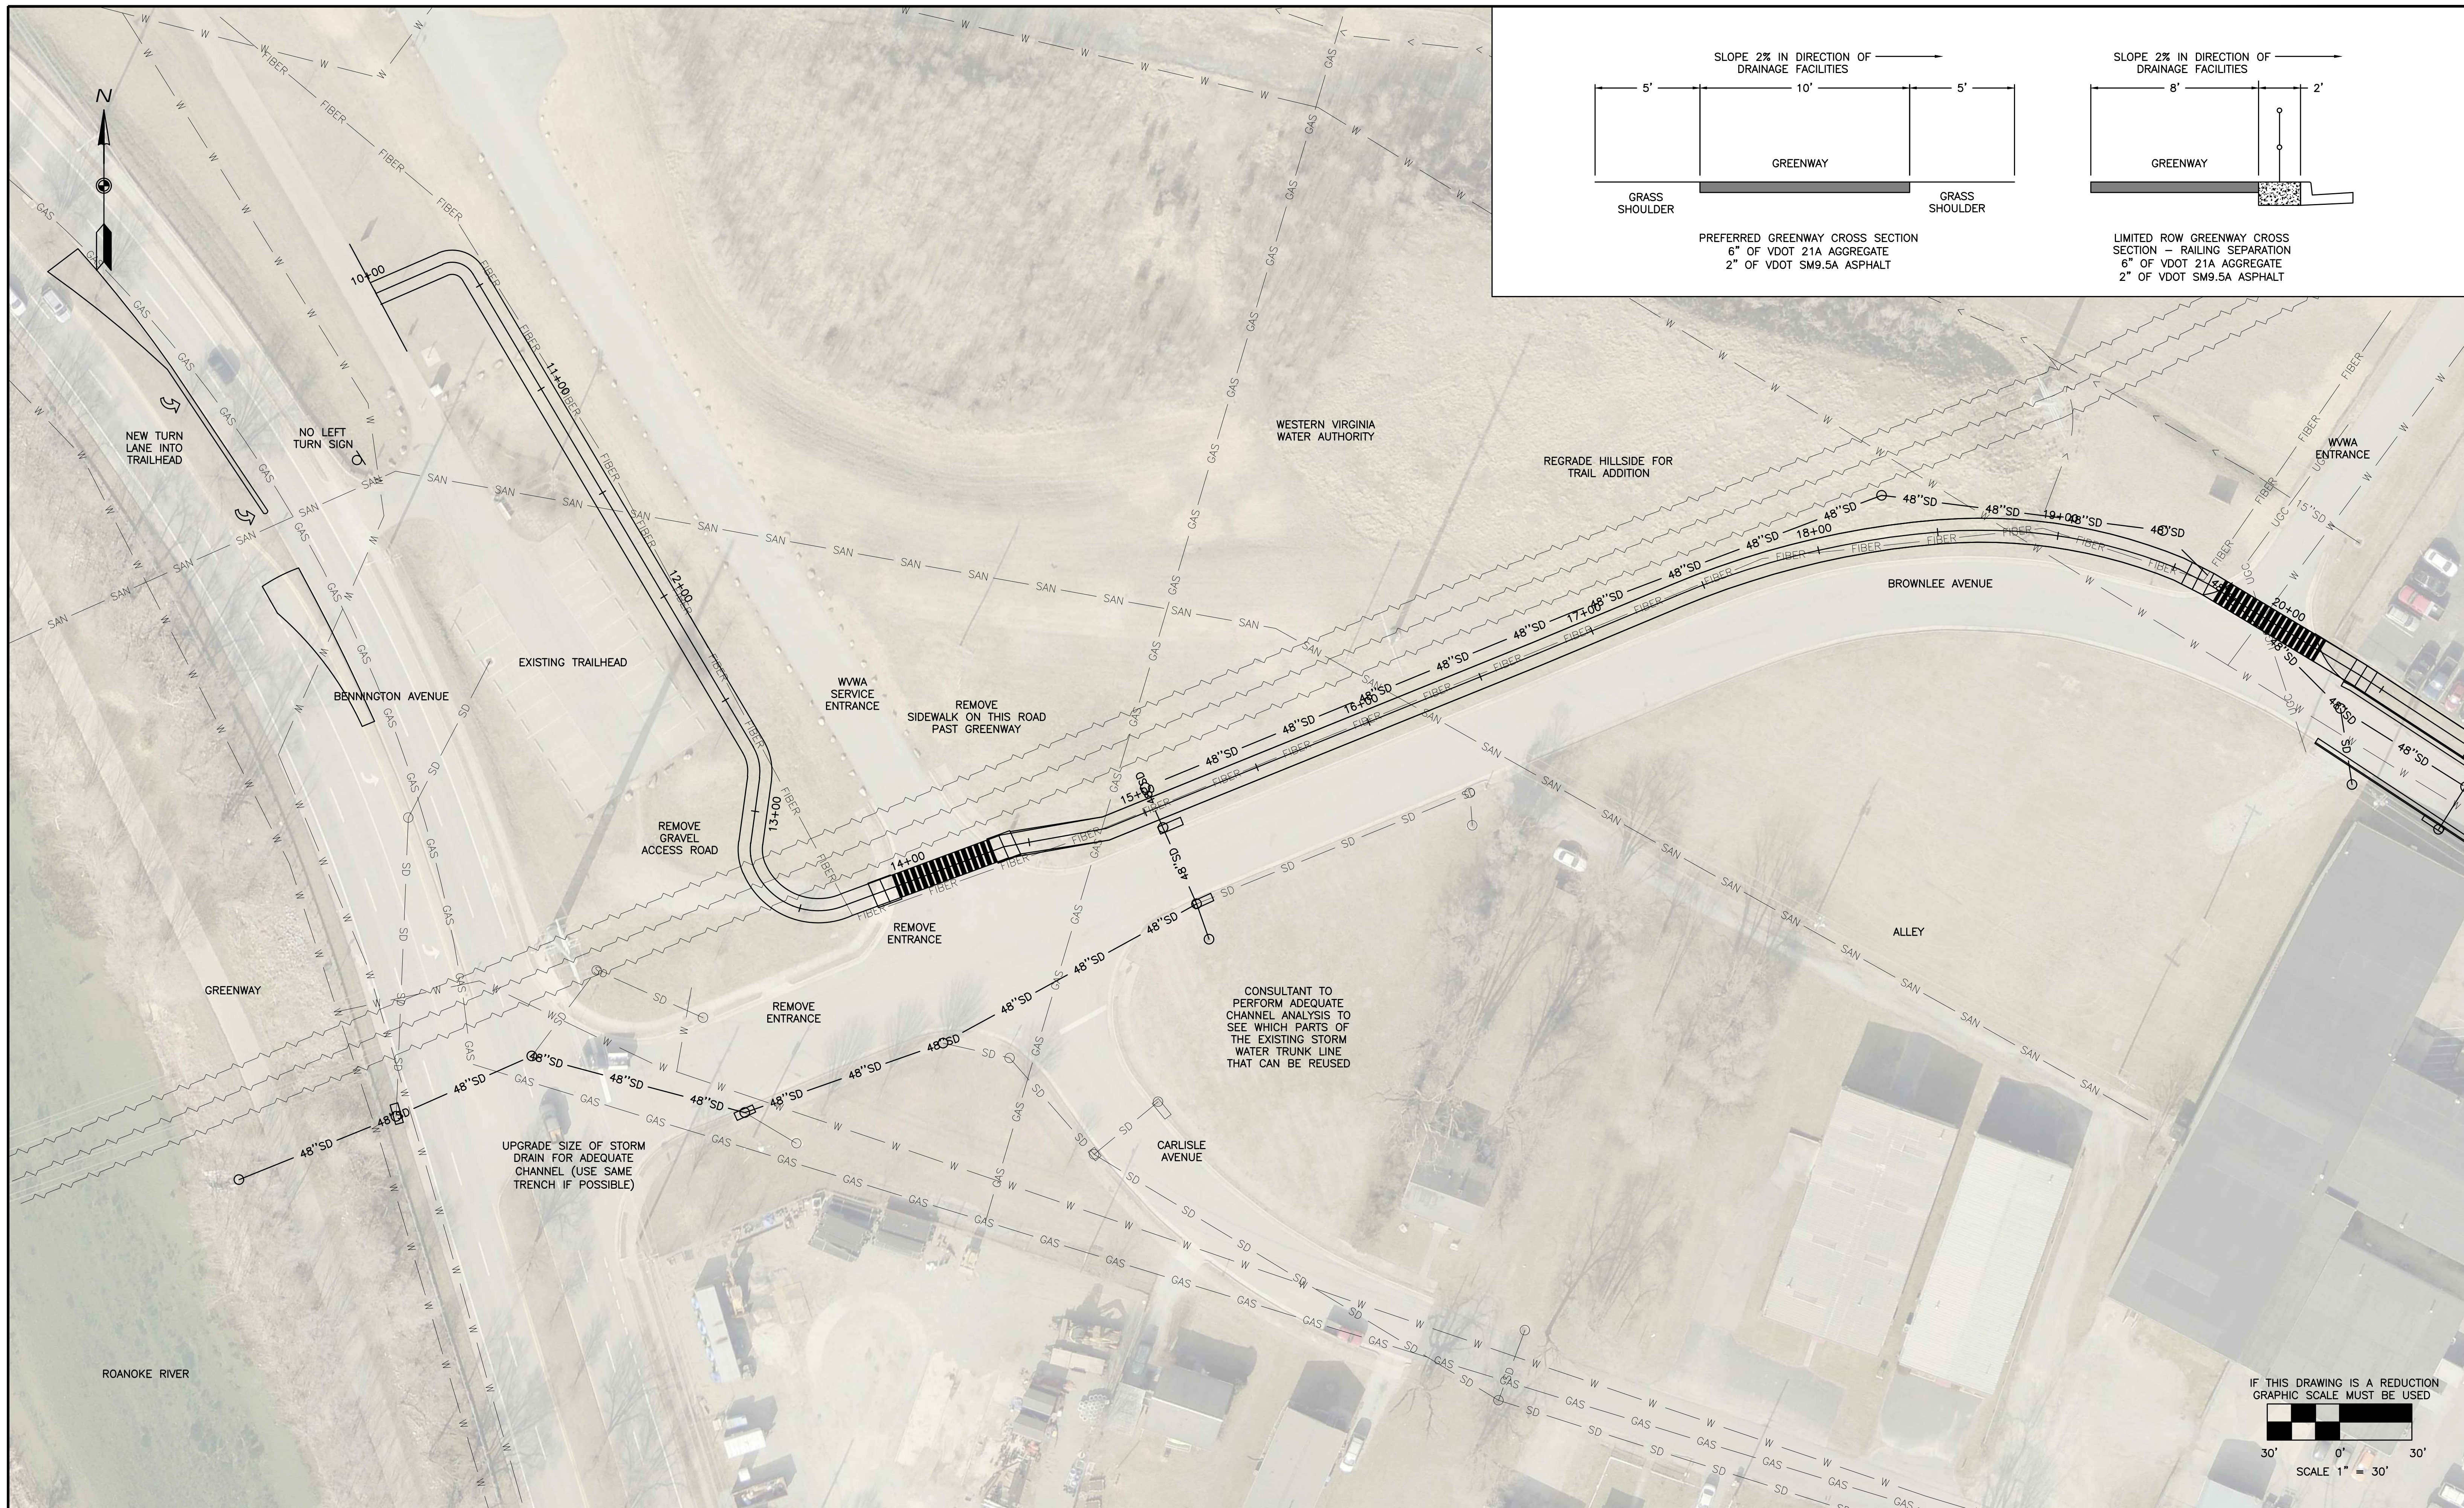

OFFICE OF THE
CITY ENGINEER
215 CHURCH AVENUE, S.W.
ROOM 350
PHONE: (540) 853-2731
FAX: (540) 853-1364
WWW.ROANOKEVA.GOV





REV.	DATE:	DESCRIPTION

DATE:
4/20/22
SCALE:
AS SHOWN
24"x36" SHEET

ROANOKE RIVER GREENWAY - UNDERHILL
SCHEMATIC - V3

CITY OF ROANOKE, VIRGINIA

SHEET
2 OF 5
PLAN NO.

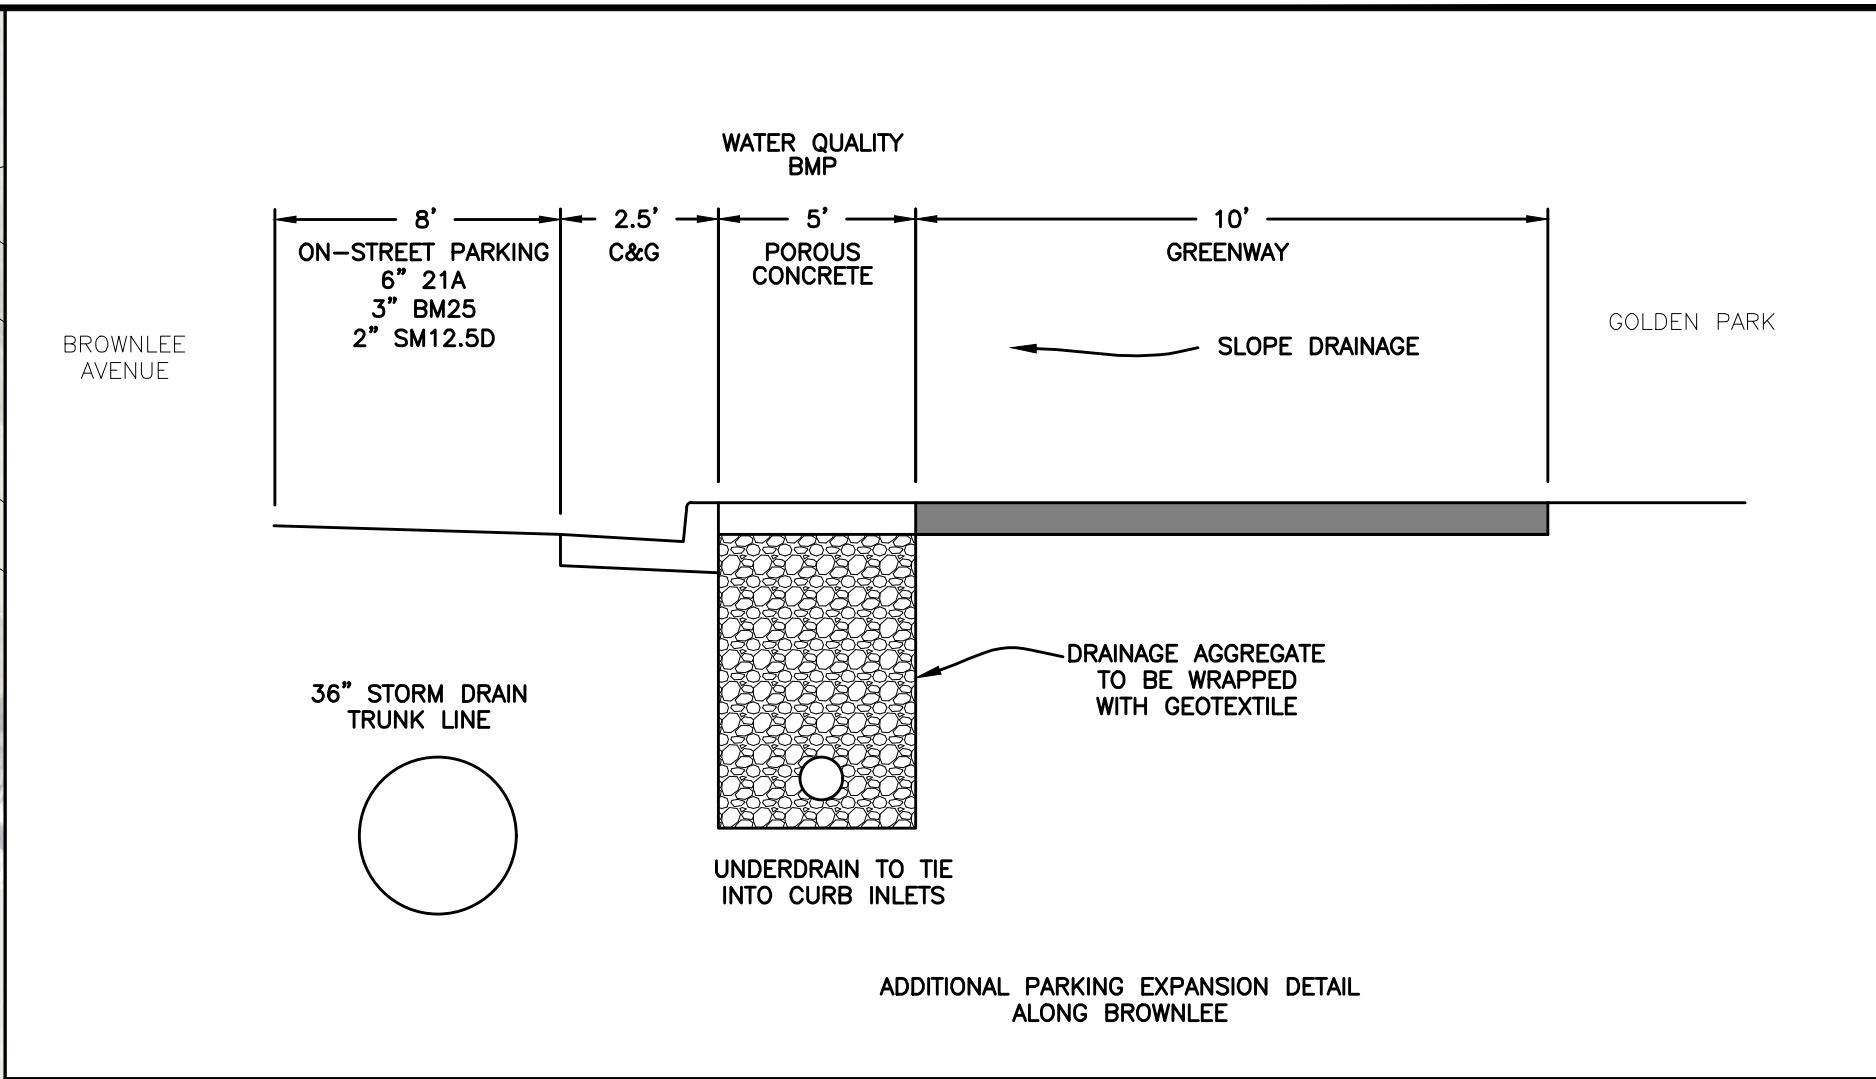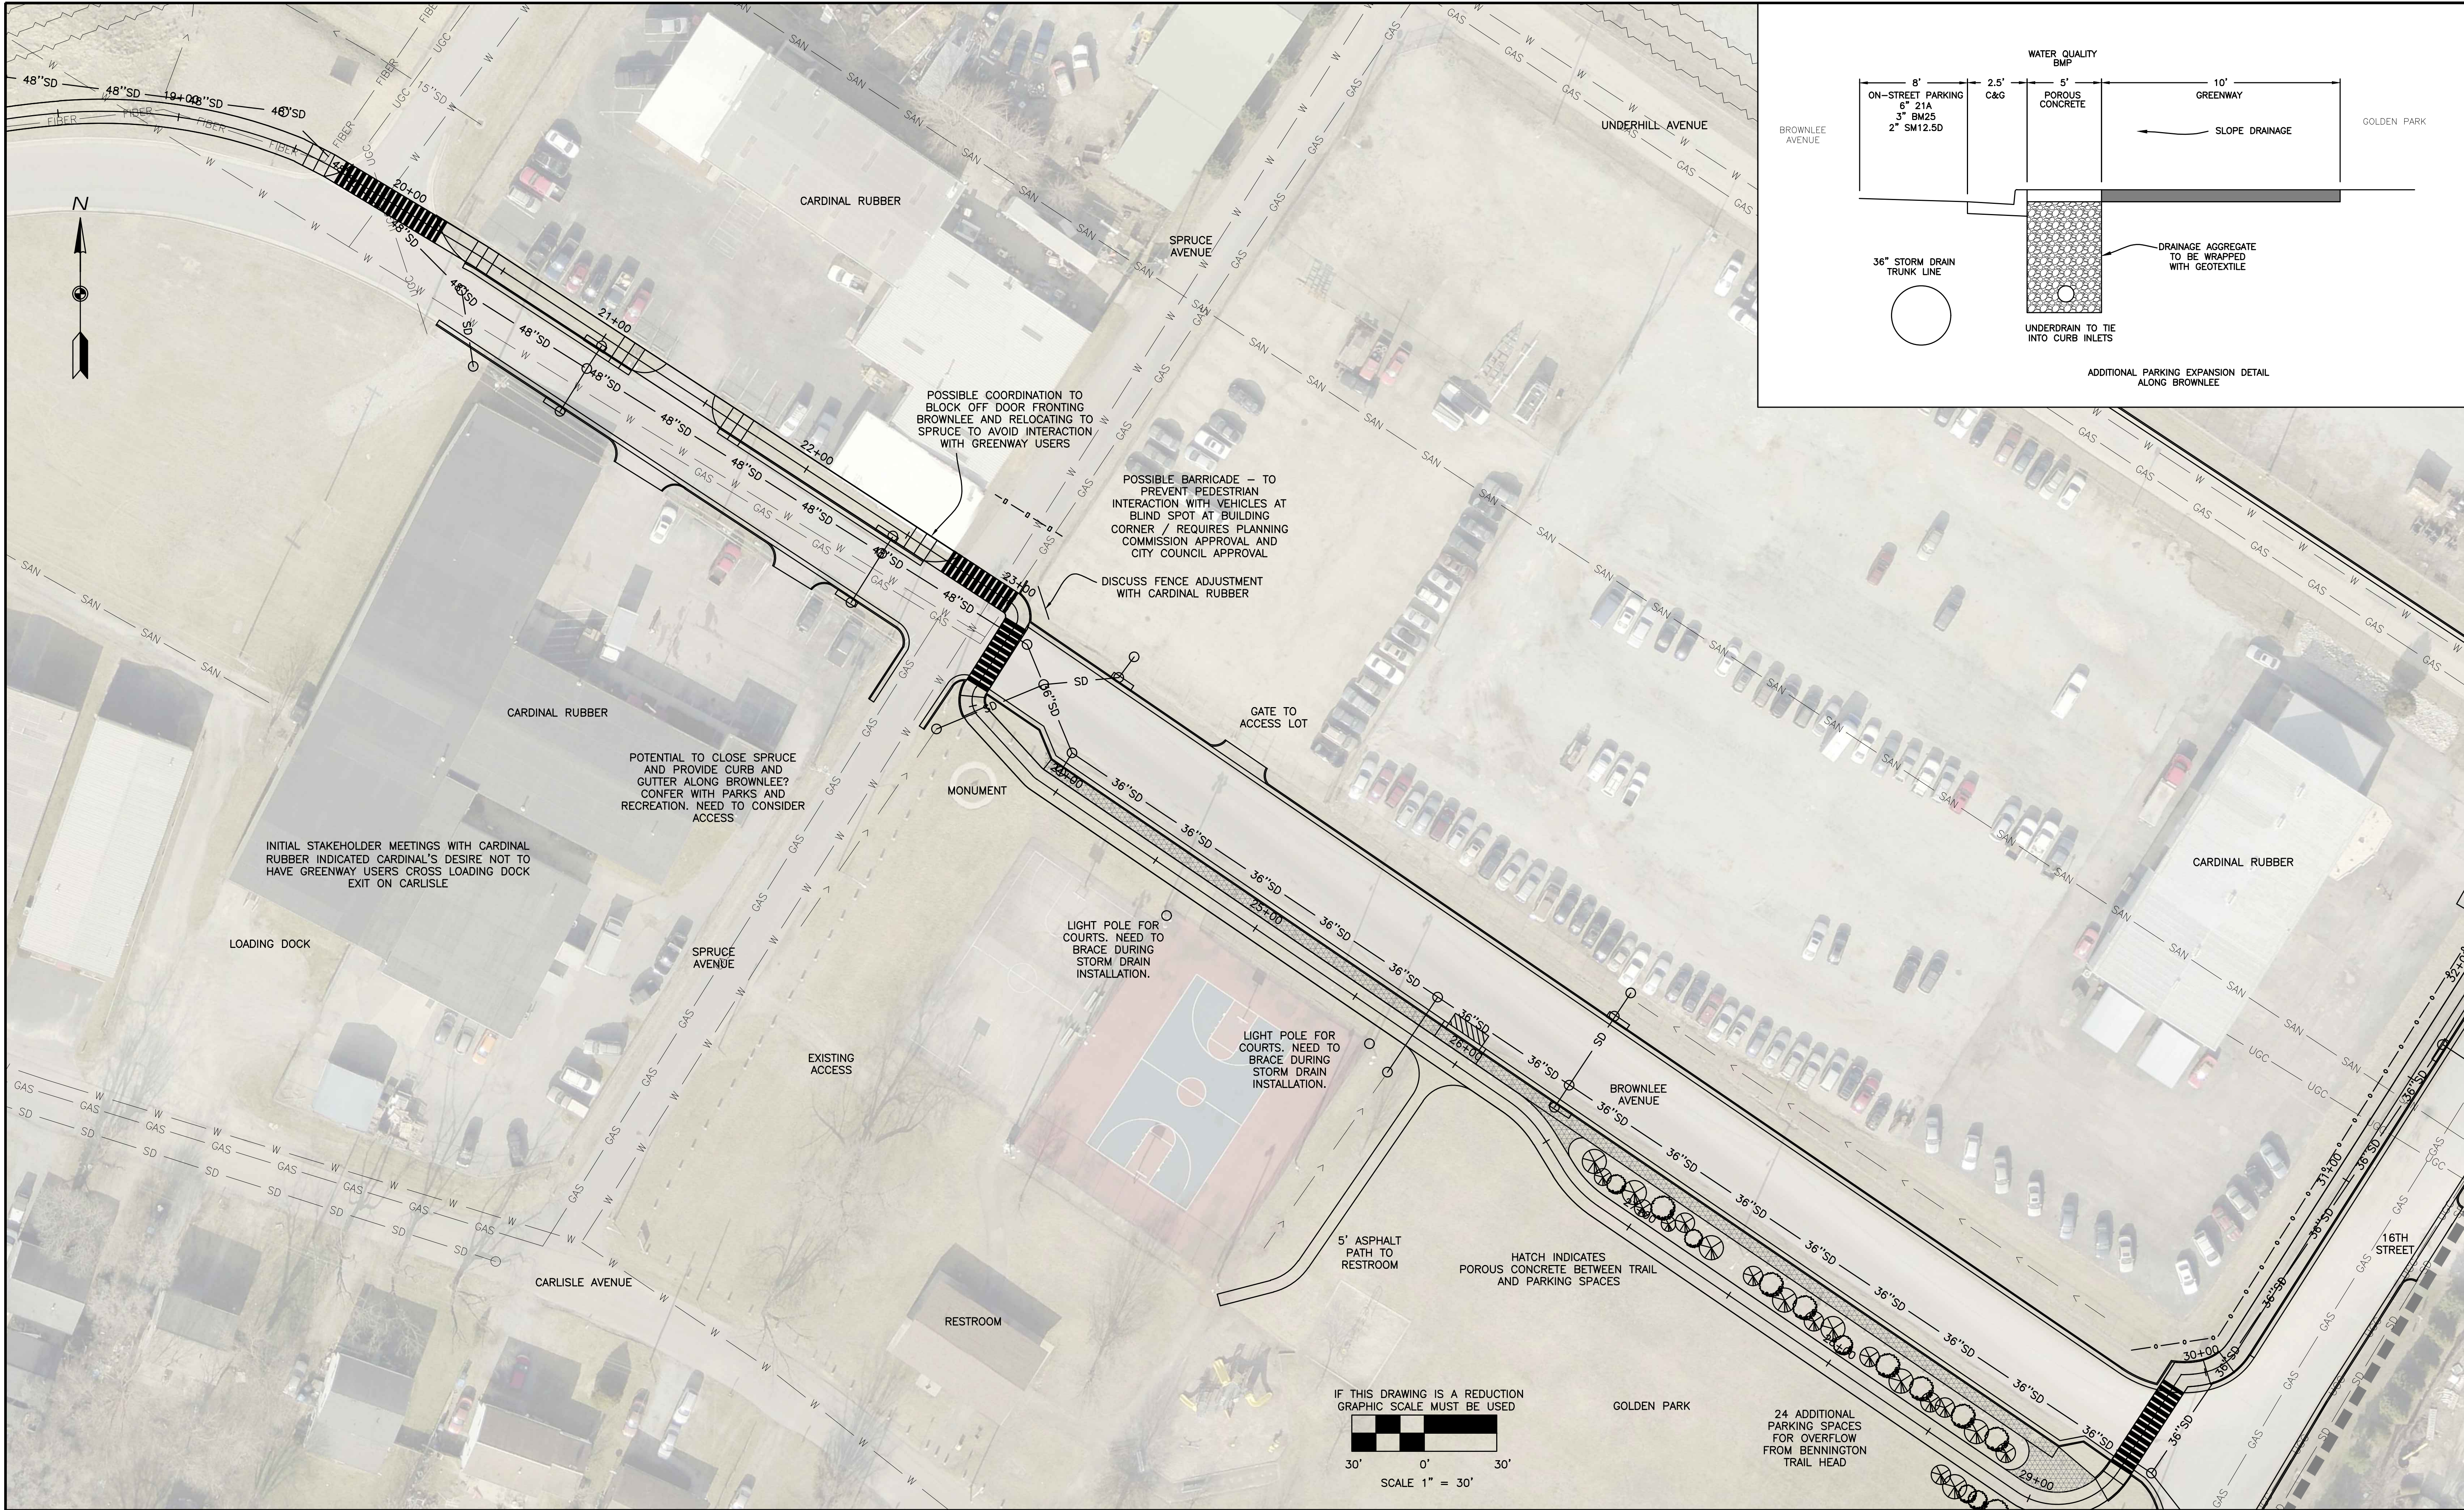

OFFICE OF THE
CITY ENGINEER
215 CHURCH AVENUE, S.W.
ROOM 350
PHONE: (540) 853-2731
FAX: (540) 853-1364
WWW.ROANOKEVA.GOV




REV.	DATE:	DESCRIPTION

DATE:
4/20/22
SCALE:
AS SHOWN
24"x36" SHEET

ROANOKE RIVER GREENWAY - UNDERHILL
SCHEMATIC - V3

CITY OF ROANOKE, VIRGINIA

SHEET
3 OF 5
PLAN NO.

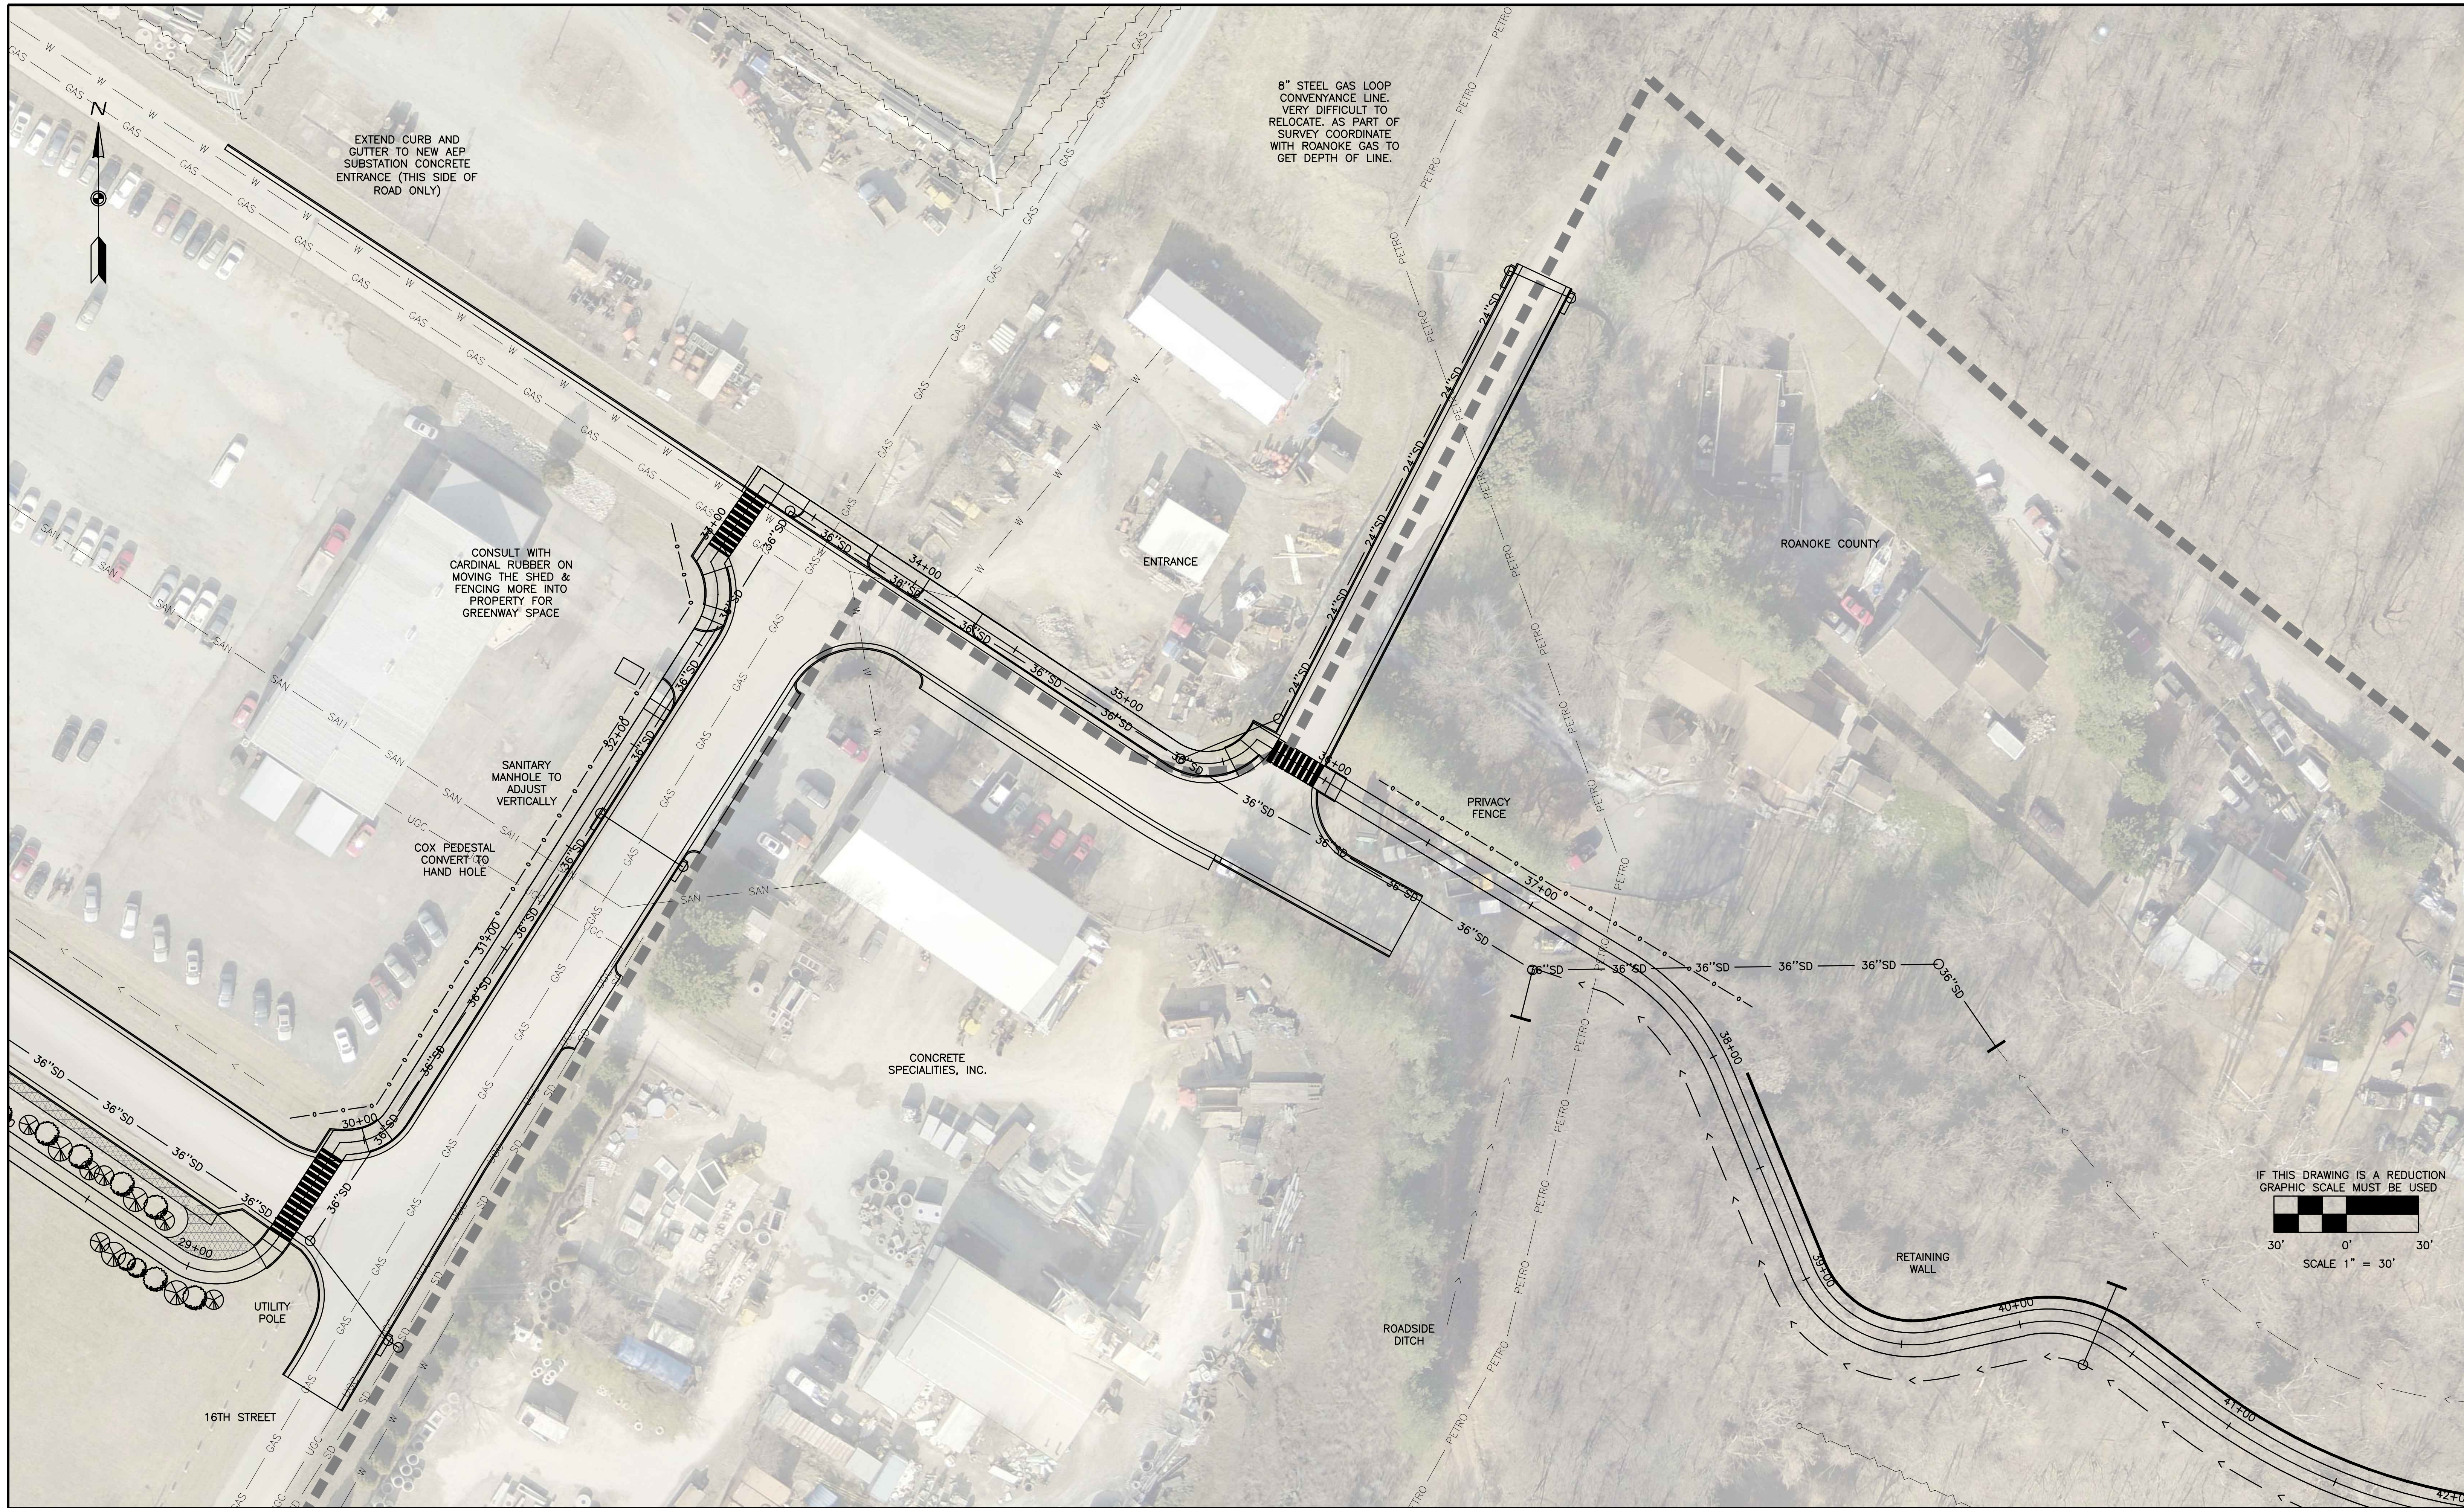

OFFICE OF THE
CITY ENGINEER
215 CHURCH AVENUE, S.W.
ROOM 350
PHONE: (540) 853-2731
FAX: (540) 853-1364
WWW.ROANOKEVA.GOV




REV.	DATE:	DESCRIPTION

DATE:
4/20/22
SCALE:
AS SHOWN
24"x36" SHEET

ROANOKE RIVER GREENWAY - UNDERHILL SCHEMATIC - V3

CITY OF ROANOKE, VIRGINIA

SHEET
4 OF 5
PLAN NO.

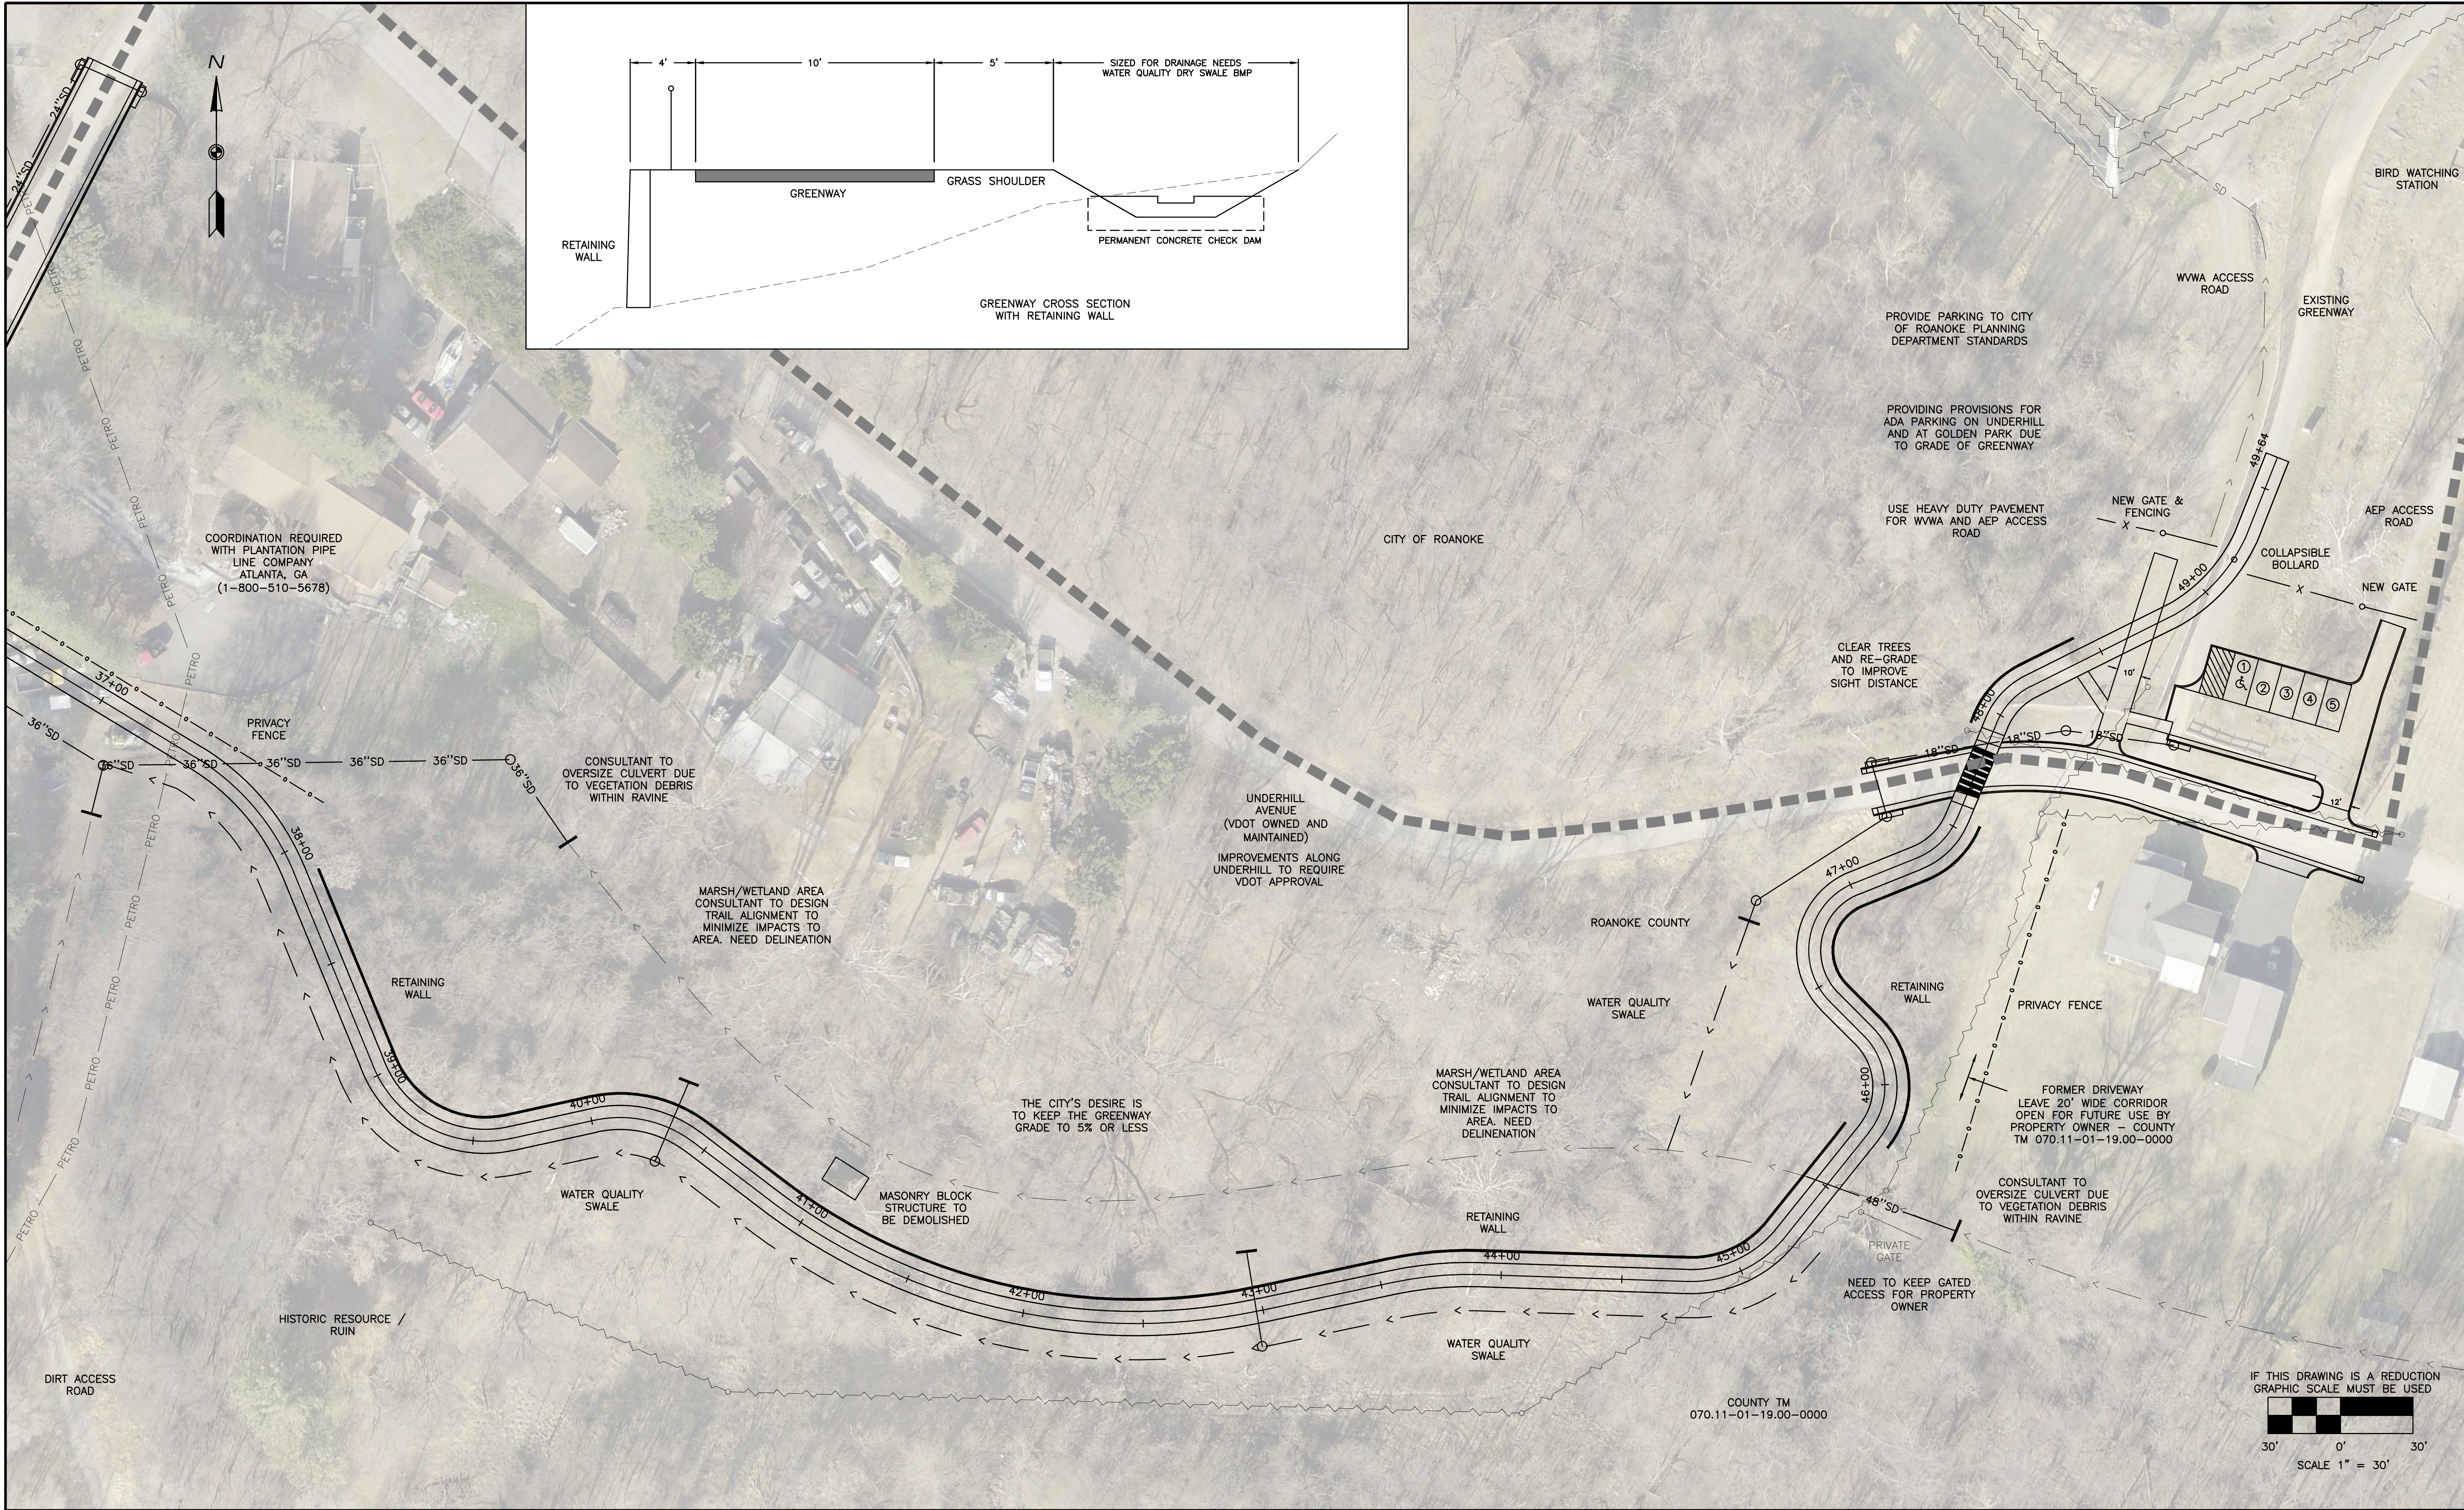

OFFICE OF THE
CITY ENGINEER
215 CHURCH AVENUE, S.W.
ROOM 350
PHONE: (540) 853-2731
FAX: (540) 853-1364
WWW.ROANOKEVA.GOV



REV.	DATE:	DESCRIPTION

DATE:
4/20/22
SCALE:
AS SHOWN
24"x36" SHEET

ROANOKE RIVER GREENWAY - UNDERHILL
SCHEMATIC - V3
CITY OF ROANOKE, VIRGINIA

SHEET
5 OF 5
PLAN NO.